


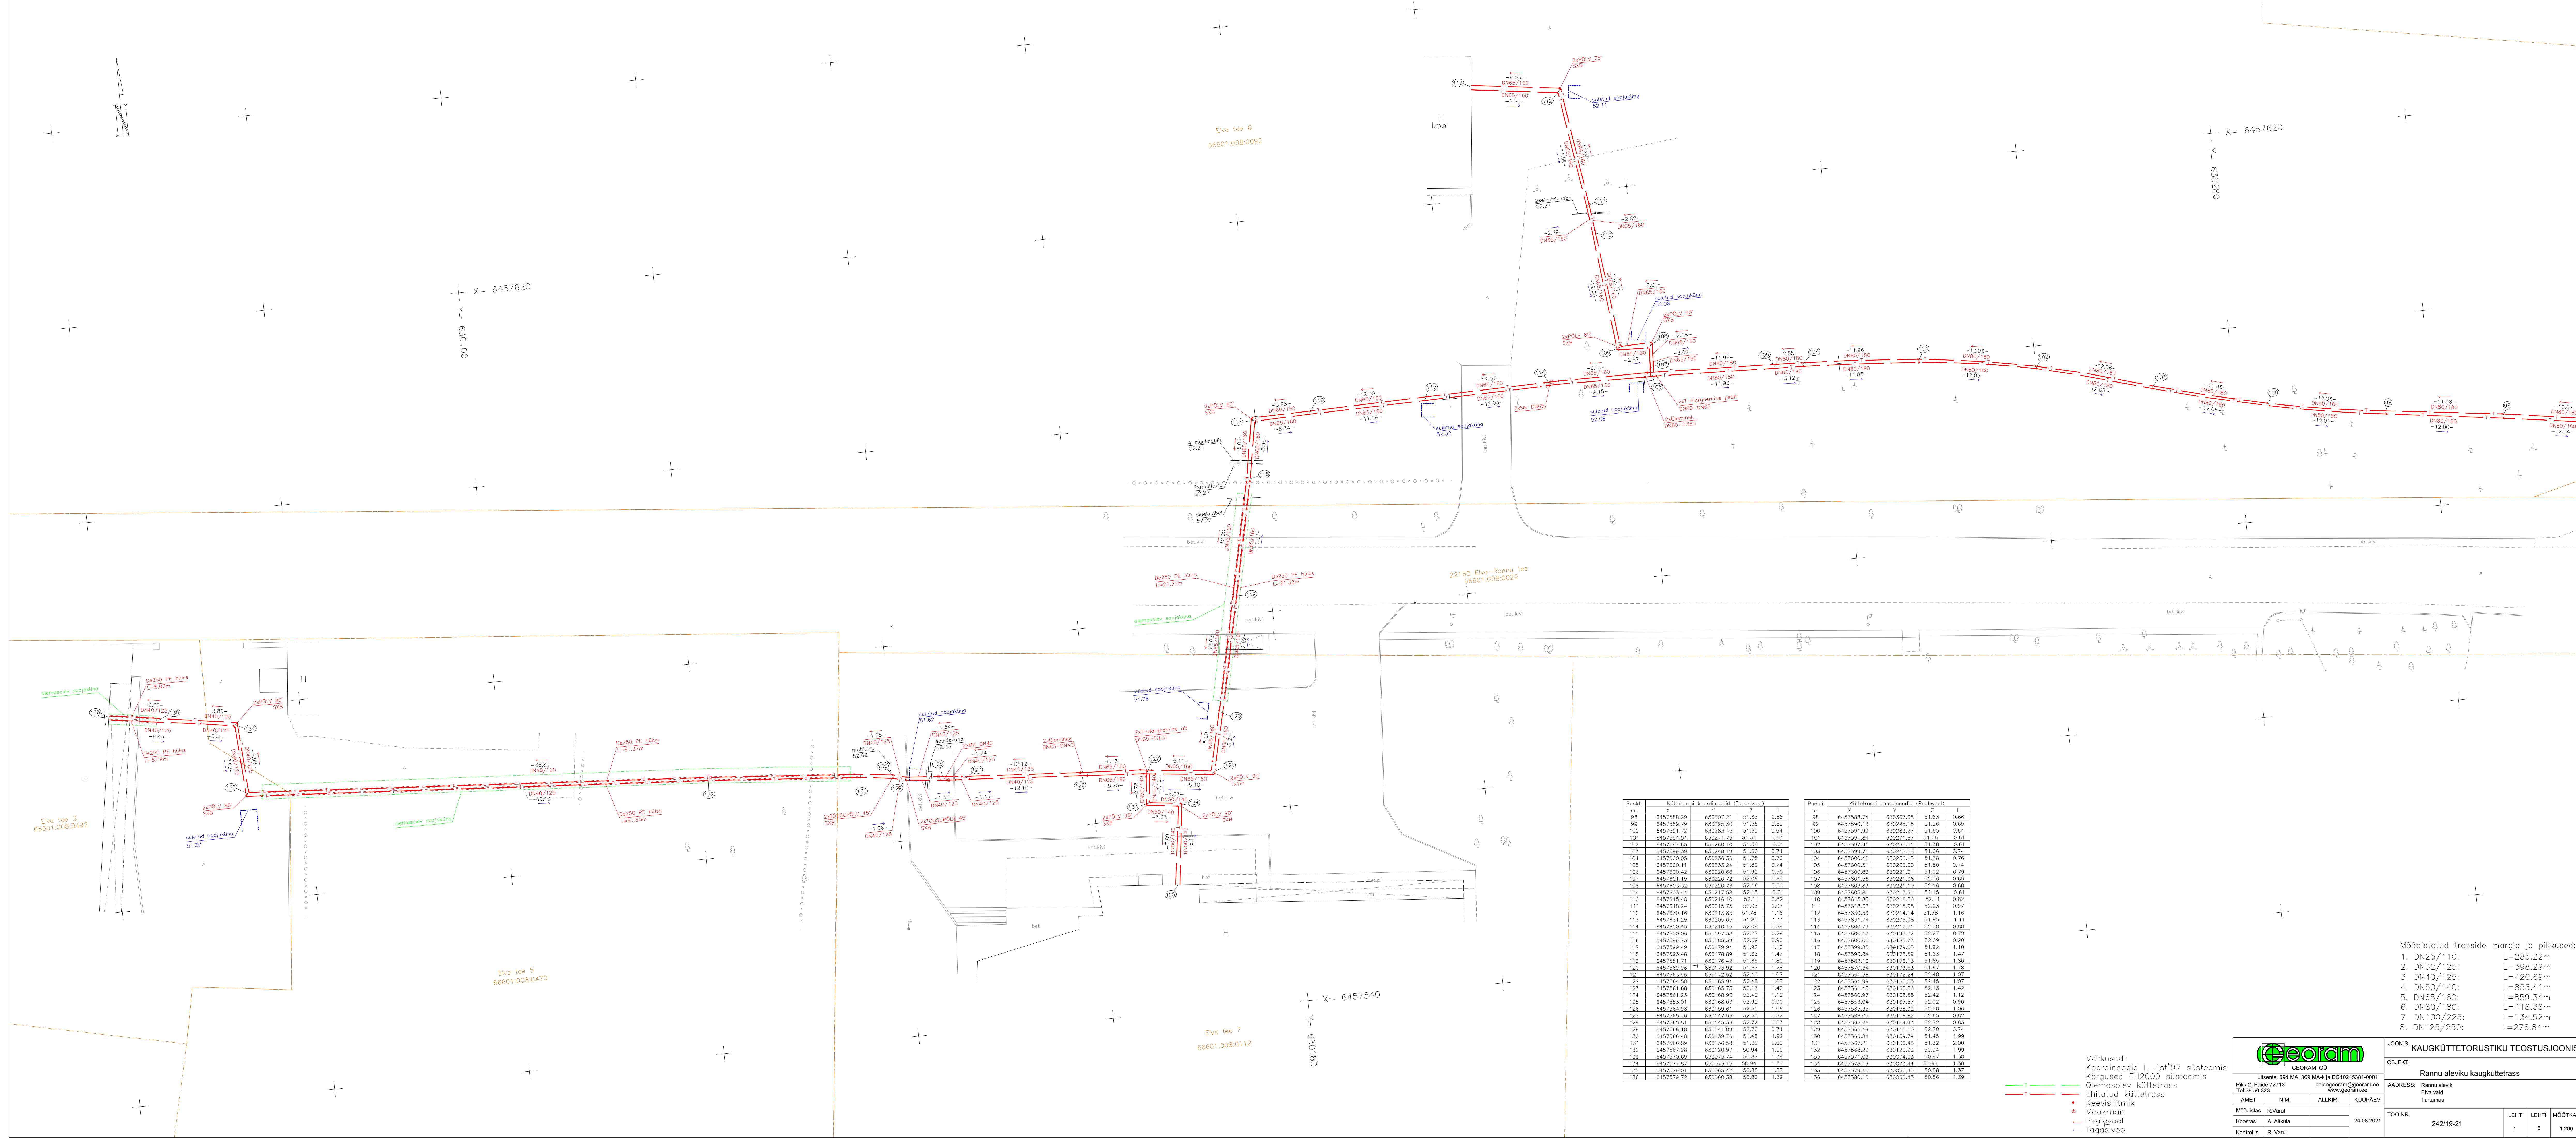

Küttetrassi koordinaadid (Tasistvool)					Küttetrassi koordinaadid (Pestivool)				
Punkt	X	Y	H		Punkt	X	Y	H	
98	6457588.29	630307.21	51.63	0.66	98	6457588.74	630307.08	51.63	0.66
99	6457589.79	630299.30	51.56	0.65	99	6457590.13	630295.18	51.56	0.65
100	6457591.72	630283.45	51.65	0.64	100	6457591.99	630283.27	51.65	0.64
101	6457594.54	630271.73	51.56	0.61	101	6457594.84	630271.67	51.56	0.61
102	6457597.45	630260.10	51.38	0.61	102	6457597.91	630260.01	51.38	0.61
103	6457599.39	630248.19	51.66	0.74	103	6457599.71	630248.08	51.66	0.74
104	6457600.05	630236.36	51.78	0.76	104	6457600.42	630236.15	51.78	0.76
105	6457600.11	630232.24	51.80	0.74	105	6457600.51	630231.60	51.80	0.74
106	6457600.42	630220.68	51.92	0.79	106	6457600.83	630221.01	51.92	0.79
107	6457601.19	630210.72	52.06	0.65	107	6457601.36	630211.06	52.06	0.65
108	6457603.37	630202.76	52.16	0.60	108	6457603.83	630211.05	52.16	0.60
109	6457603.44	630217.58	52.15	0.61	109	6457603.81	630217.91	52.15	0.61
110	6457615.48	630216.10	52.11	0.82	110	6457615.83	630216.36	52.11	0.82
111	6457618.24	630215.75	52.03	0.97	111	6457618.62	630215.98	52.03	0.97
112	6457630.16	630213.85	51.78	1.16	112	6457630.59	630214.14	51.78	1.16
113	6457631.29	630205.05	51.85	1.11	113	6457631.74	630205.08	51.85	1.11
114	6457600.45	630210.15	52.08	0.88	114	6457600.79	630210.51	52.08	0.88
115	6457600.06	630197.38	52.27	0.79	115	6457600.43	630197.72	52.27	0.79
116	6457599.73	630185.39	52.09	0.90	116	6457600.06	630185.73	52.09	0.90
117	6457599.49	630179.94	51.92	1.10	117	6457599.85	630179.65	51.92	1.10
118	6457593.48	630178.89	51.63	1.47	118	6457593.84	630178.59	51.63	1.47
119	6457581.71	630176.42	51.65	1.80	119	6457582.10	630176.13	51.65	1.80
120	6457589.96	630173.92	51.67	1.78	120	6457579.34	630173.83	51.67	1.78
121	6457563.96	630172.52	52.40	1.07	121	6457564.36	630172.24	52.40	1.07
122	6457564.58	630165.94	52.45	1.07	122	6457564.99	630165.63	52.45	1.07
123	6457561.48	630168.73	52.13	1.42	123	6457561.43	630165.38	52.13	1.42
124	6457561.23	630168.93	52.42	1.12	124	6457560.97	630168.55	52.42	1.12
125	6457553.01	630168.03	52.92	0.90	125	6457553.04	630167.57	52.92	0.90
126	6457564.98	630159.61	52.50	1.06	126	6457565.95	630158.92	52.50	1.06
127	6457565.70	630147.53	52.65	0.82	127	6457566.05	630146.82	52.65	0.82
128	6457565.81	630145.36	52.72	0.83	128	6457566.26	630144.83	52.72	0.83
129	6457566.18	630141.09	52.70	0.74	129	6457566.49	630141.10	52.70	0.74
130	6457566.48	630139.76	51.45	1.99	130	6457566.84	630139.78	51.45	1.99
131	6457566.89	630136.98	51.32	2.00	131	6457567.21	630136.48	51.32	2.00
132	6457567.98	630120.97	50.94	1.99	132	6457568.29	630120.99	50.94	1.99
133	6457570.69	630073.74	50.87	1.38	133	6457570.07	630073.40	50.87	1.38
134	6457577.87	630073.15	50.94	1.38	134	6457578.19	630073.44	50.94	1.38
135	6457579.01	630065.42	50.88	1.37	135	6457579.40	630065.45	50.88	1.37
136	6457579.72	630060.38	50.86	1.39	136	6457580.10	630060.43	50.86	1.39

Märkused:
Koordinaadid L-Est'97 süsteemis
Kõrgused EH2000 süsteemis
Ehitatud küttetrass
Kevisilünnik
Maakraan
Pealüvool
Tagasivool

Georam OÜ
Litsents: 594 MA, 369 MA-A ja EG10245381-0001
Päik 2, Puite 72713
Tee 38 50 323
paal@georam@georam.ee
www.georam.ee

JOOINIS: KAUGKÜTTETORUSTIKU TEOSTUSJOOINIS

OBJEKT: Rannu aleviku kaugküttetrass

ADRESS: Rannu alevik
Elva vald
Tartumaa

Möödistat R/Vanul
Koostas A. Alkula
Kontrollis R. Vanul

24.08.2021

TOO NR. 242/19-21

LEHT 1

LEHTI 5

MOOTKAVA 1:200

- Möödistatud trasside margid ja pikkused:
- 1. DN25/110: L=285.22m
 - 2. DN32/125: L=398.29m
 - 3. DN40/125: L=420.69m
 - 4. DN50/140: L=853.41m
 - 5. DN65/160: L=859.34m
 - 6. DN80/180: L=418.38m
 - 7. DN100/225: L=134.52m
 - 8. DN125/250: L=276.84m