



Puhkepargi aj

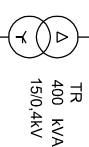

AXPK4G120
L = 300 m

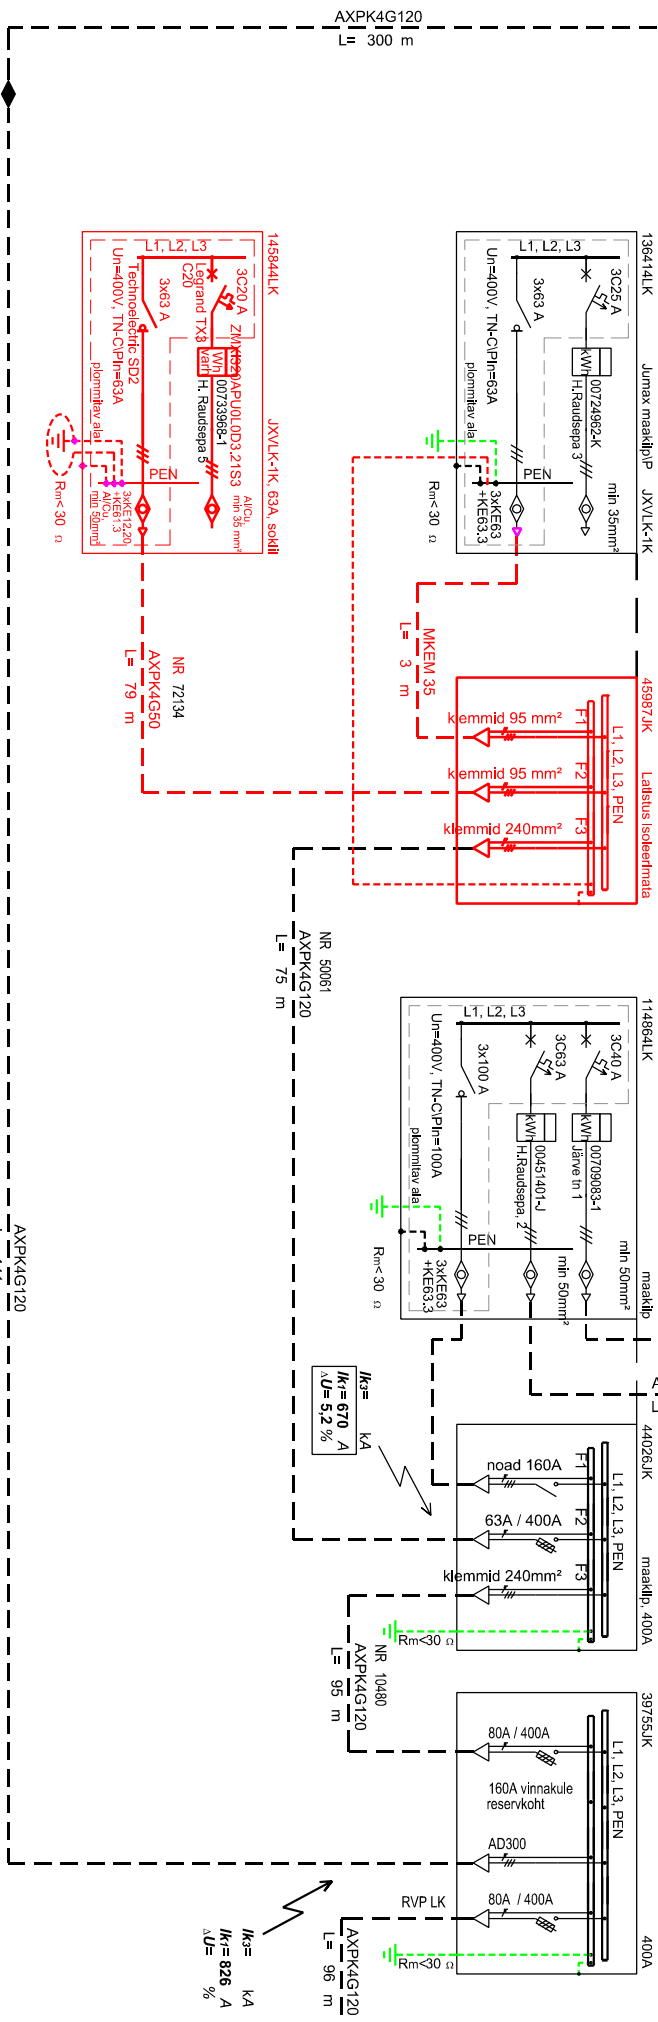

H. Raudsepa tn 5 elektrilütmise ehitus. Elva linn Tartumaa.

Projekt

Tallinn

Elektrilüvi OÜ

LEONHARD WEISS

ENERGY AS

E-post: energy@leonhard-weiss.com
Telefon: +372 715 4100
Registrikoode: 1005738


Elektriskeem (0.4 kV skeem)

LL2644_TP_ELV-02

Tööprojekti

Leht 1