


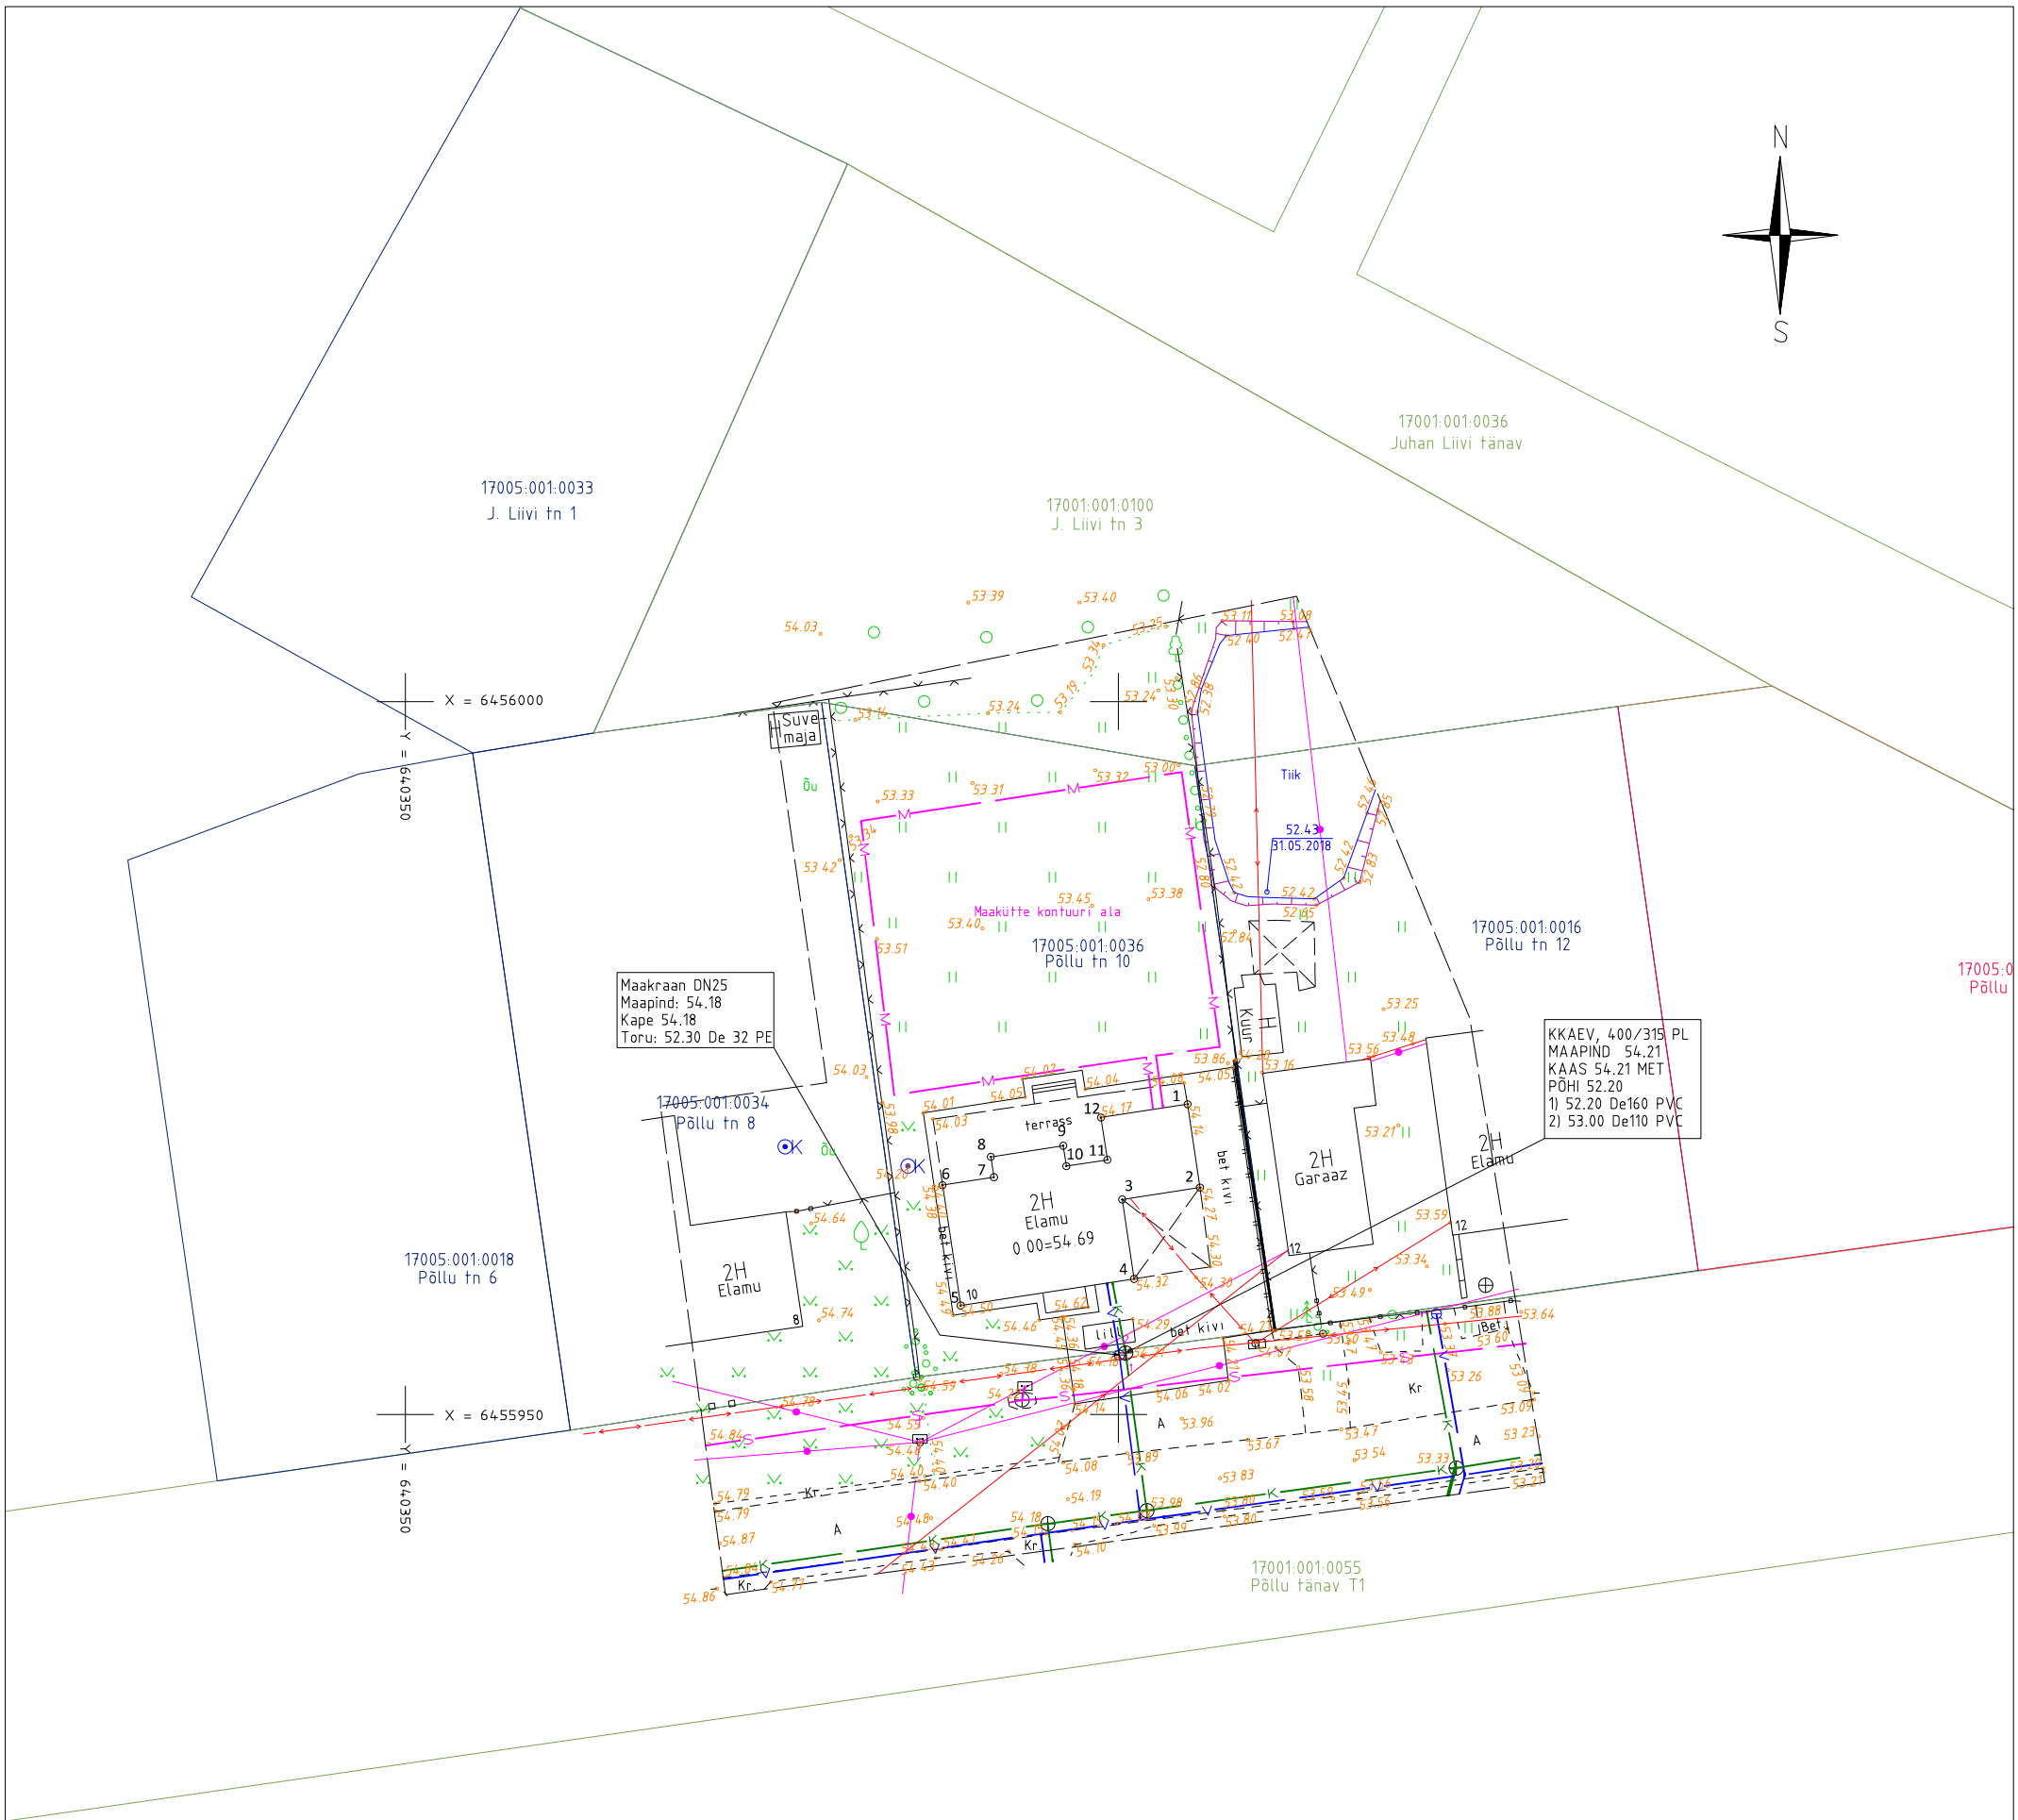

Hoone nurgapunktide koordinaadid

1	6455971.76	640404.85
2	6455965.91	640405.72
3	6455965.08	640400.26
4	6455959.51	640401.10
5	6455957.64	640388.94
6	6455966.08	640387.66
7	6455966.64	640391.27
8	6455968.07	640391.05
9	6455968.85	640396.13
10	6455967.42	640396.35
11	6455967.86	640399.23
12	6455970.82	640398.78

Koordinaadid L-Est 97 süsteemis
Kõrgused EH2000 (Amsterdami) süsteemis

 MÄGER POEGADEGA OÜ		Saekoja 36A Tartu 50107 Tel:+372 53 49 30 59 magerpoegadega@gmail.com MTR EEG000360		Töö nimetus: Põllu tn 10 geodeetiline alusplaan		
Objekti aadress:		Tellija:		Joonise nimetus:		
Põllu tn Elva linn		Virgo Pastak				
Juhataja		Allkiri:	Kuupäev:	Ehitusjärgne topo-geodeetiline mõõdistus		
Kristjan Kutsar		/digi/	12.11.19			
Geodeet		Allkiri:	Kuupäev:	Töö nr:	Mõõtkava:	Joonise nr:
Kristjan Kutsar		/digi/	12.11.19	MP395/19G	1:500	1/1