


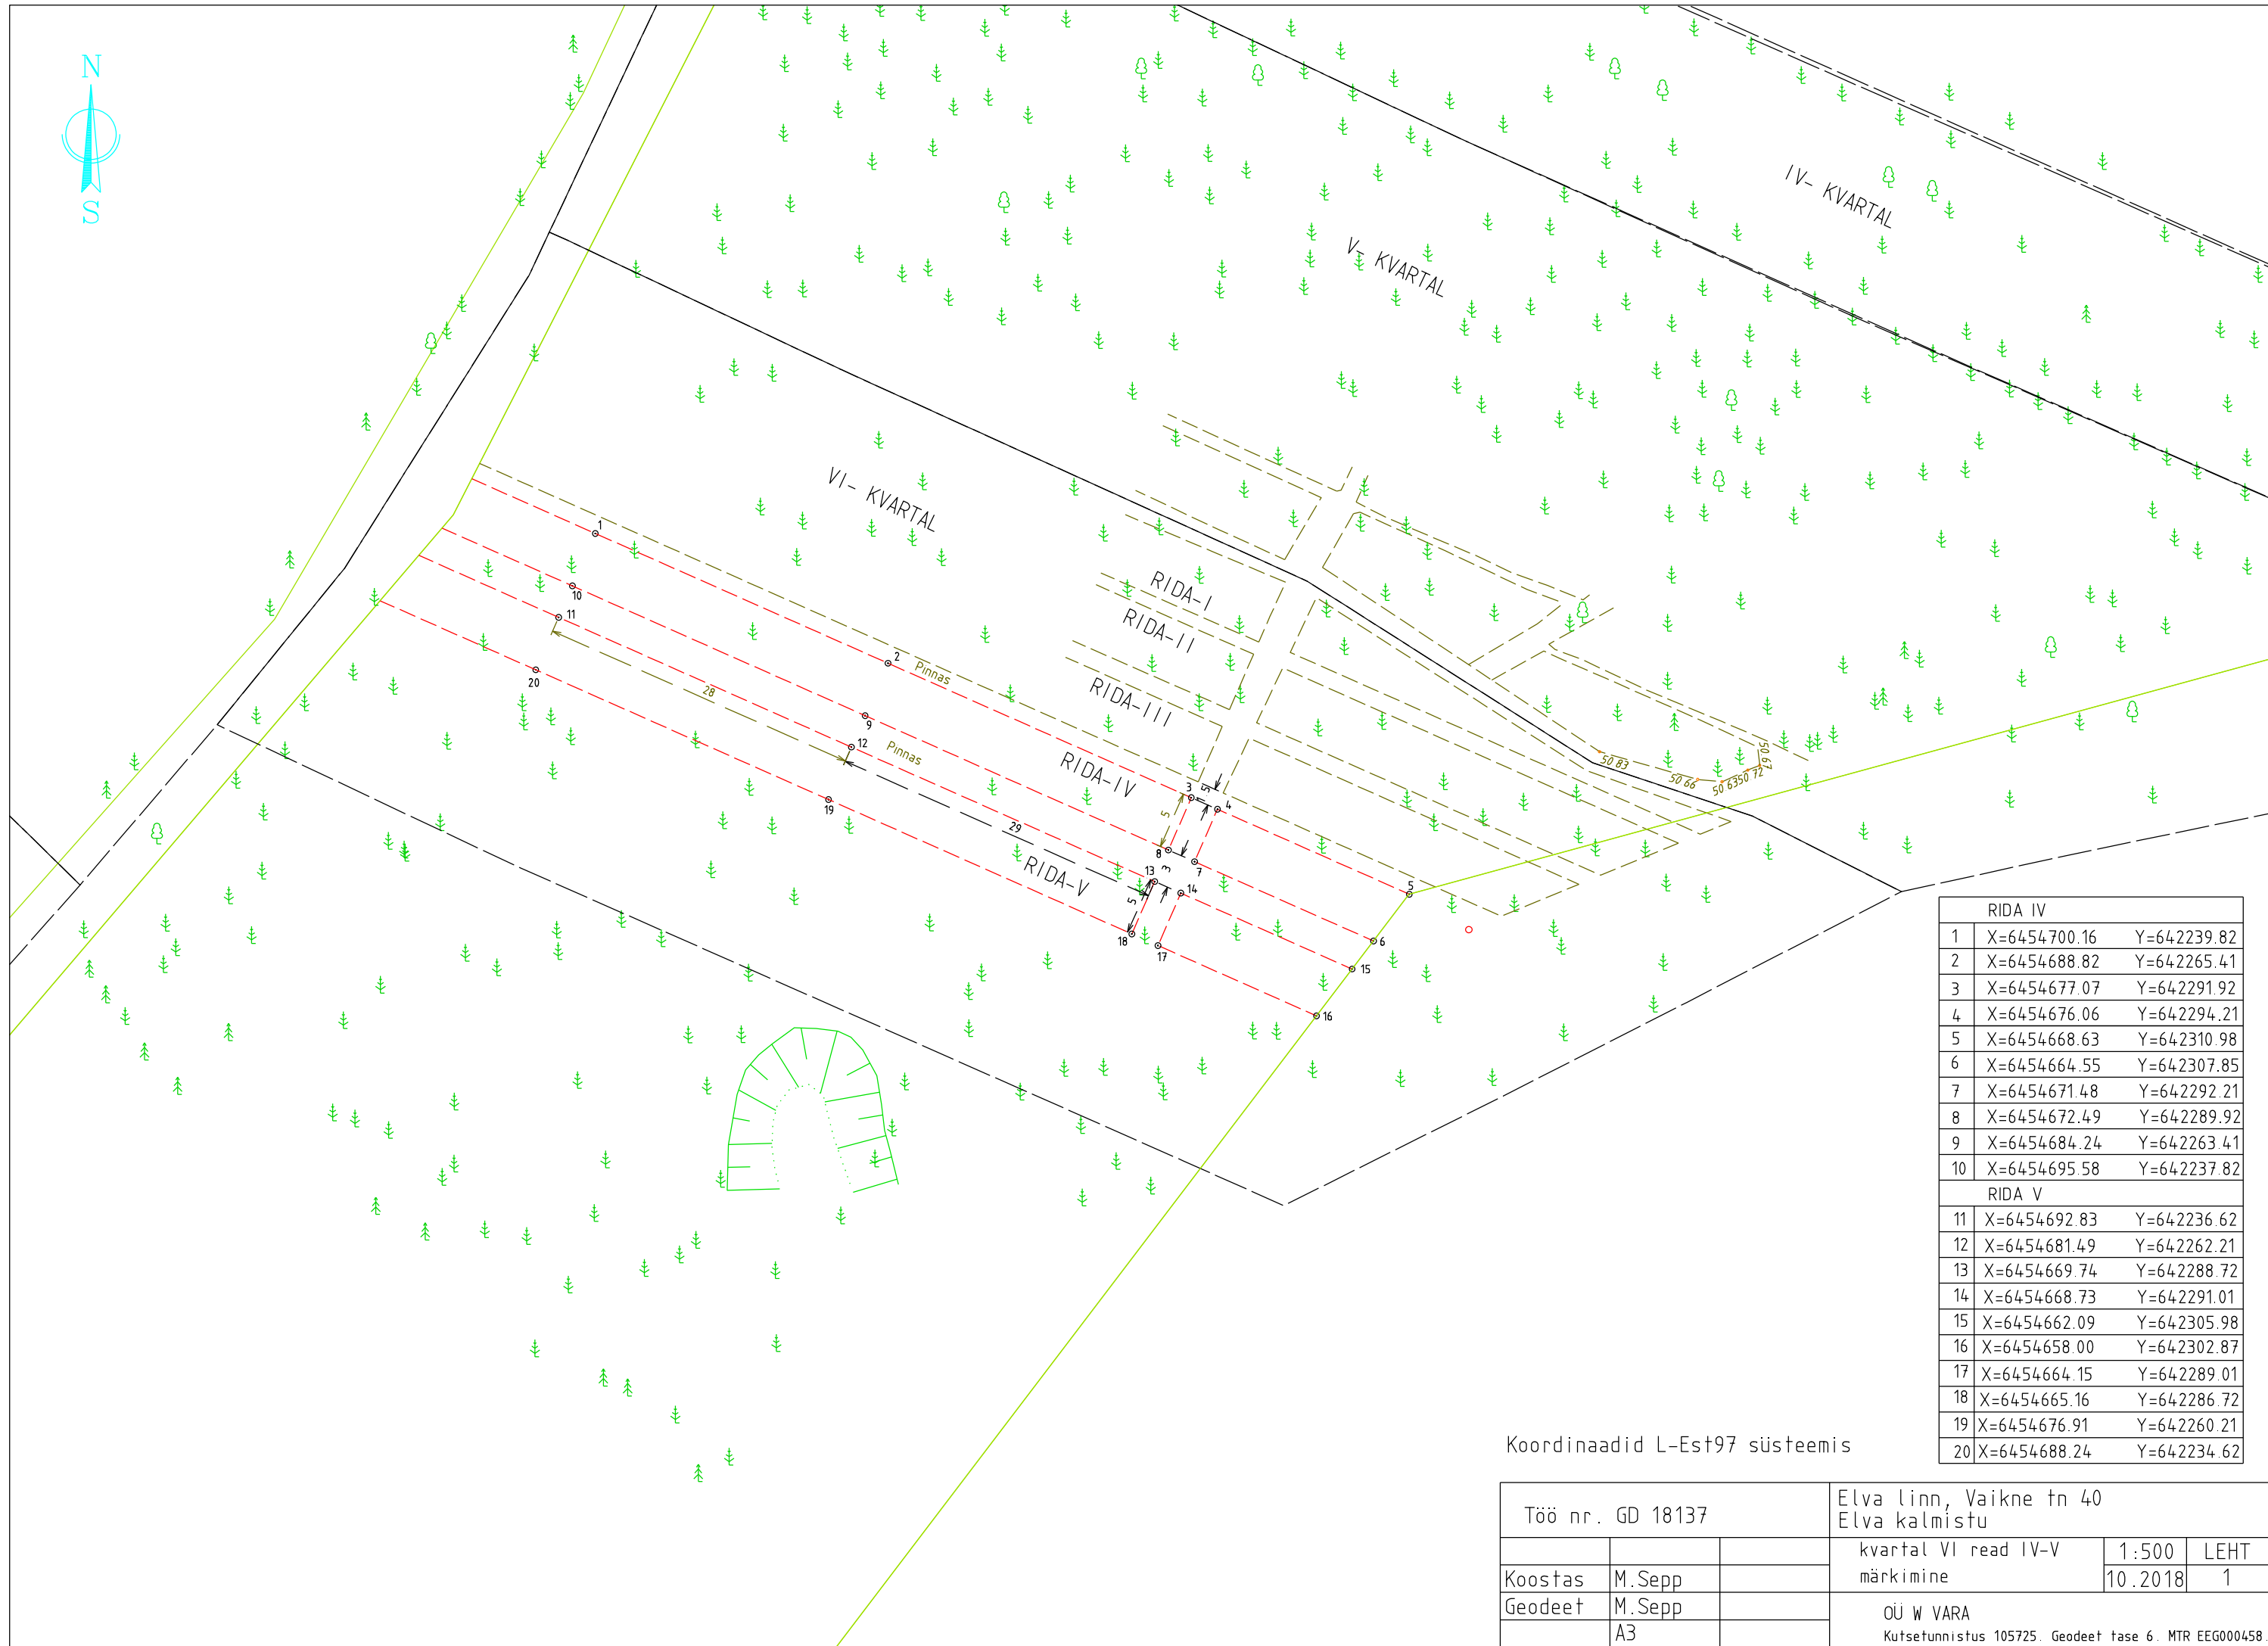

RIDA IV		
1	X=6454700.16	Y=642239.82
2	X=6454688.82	Y=642265.41
3	X=6454677.07	Y=642291.92
4	X=6454676.06	Y=642294.21
5	X=6454668.63	Y=642310.98
6	X=6454664.55	Y=642307.85
7	X=6454671.48	Y=642292.21
8	X=6454672.49	Y=642289.92
9	X=6454684.24	Y=642263.41
10	X=6454695.58	Y=642237.82
RIDA V		
11	X=6454692.83	Y=642236.62
12	X=6454681.49	Y=642262.21
13	X=6454669.74	Y=642288.72
14	X=6454668.73	Y=642291.01
15	X=6454662.09	Y=642305.98
16	X=6454658.00	Y=642302.87
17	X=6454664.15	Y=642289.01
18	X=6454665.16	Y=642286.72
19	X=6454676.91	Y=642260.21
20	X=6454688.24	Y=642234.62

Koordinaadid L-Est97 süsteemis

Töö nr. GD 18137			Elva linn, Vaikne tn 40 Elva kalmistu		
Koostas	M.Sepp		kvartal VI read IV-V märkimine	1:500	LEHT
				10.2018	1
			OÜ W VARA Kutsetunnistus 105725. Geodeet faze 6. MTR EEG000458		